
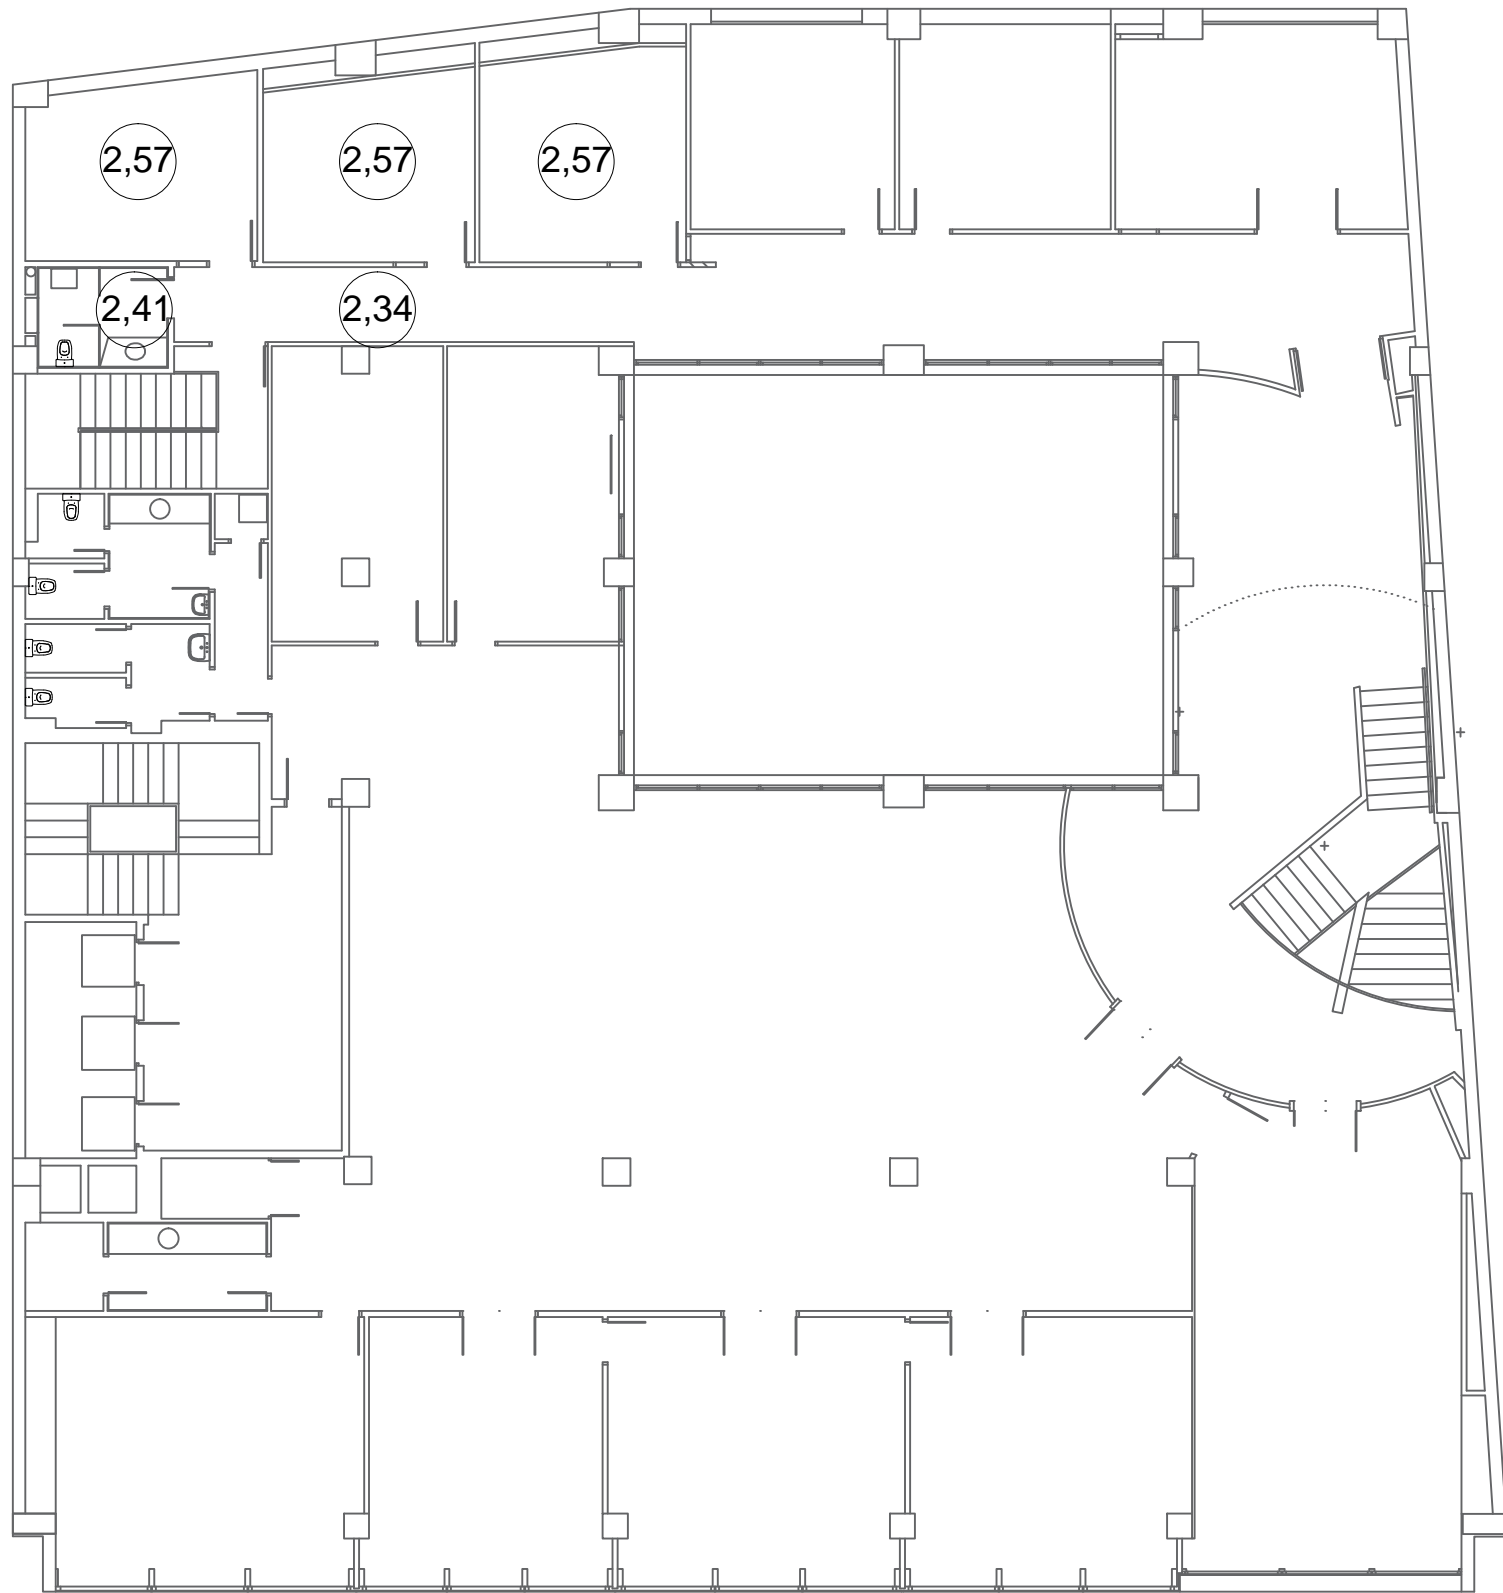




Planta 1ª

A3 - e: 1/150

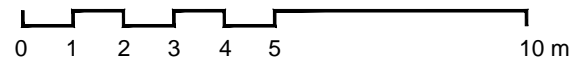



Planta Baja

A3 - e: 1/150

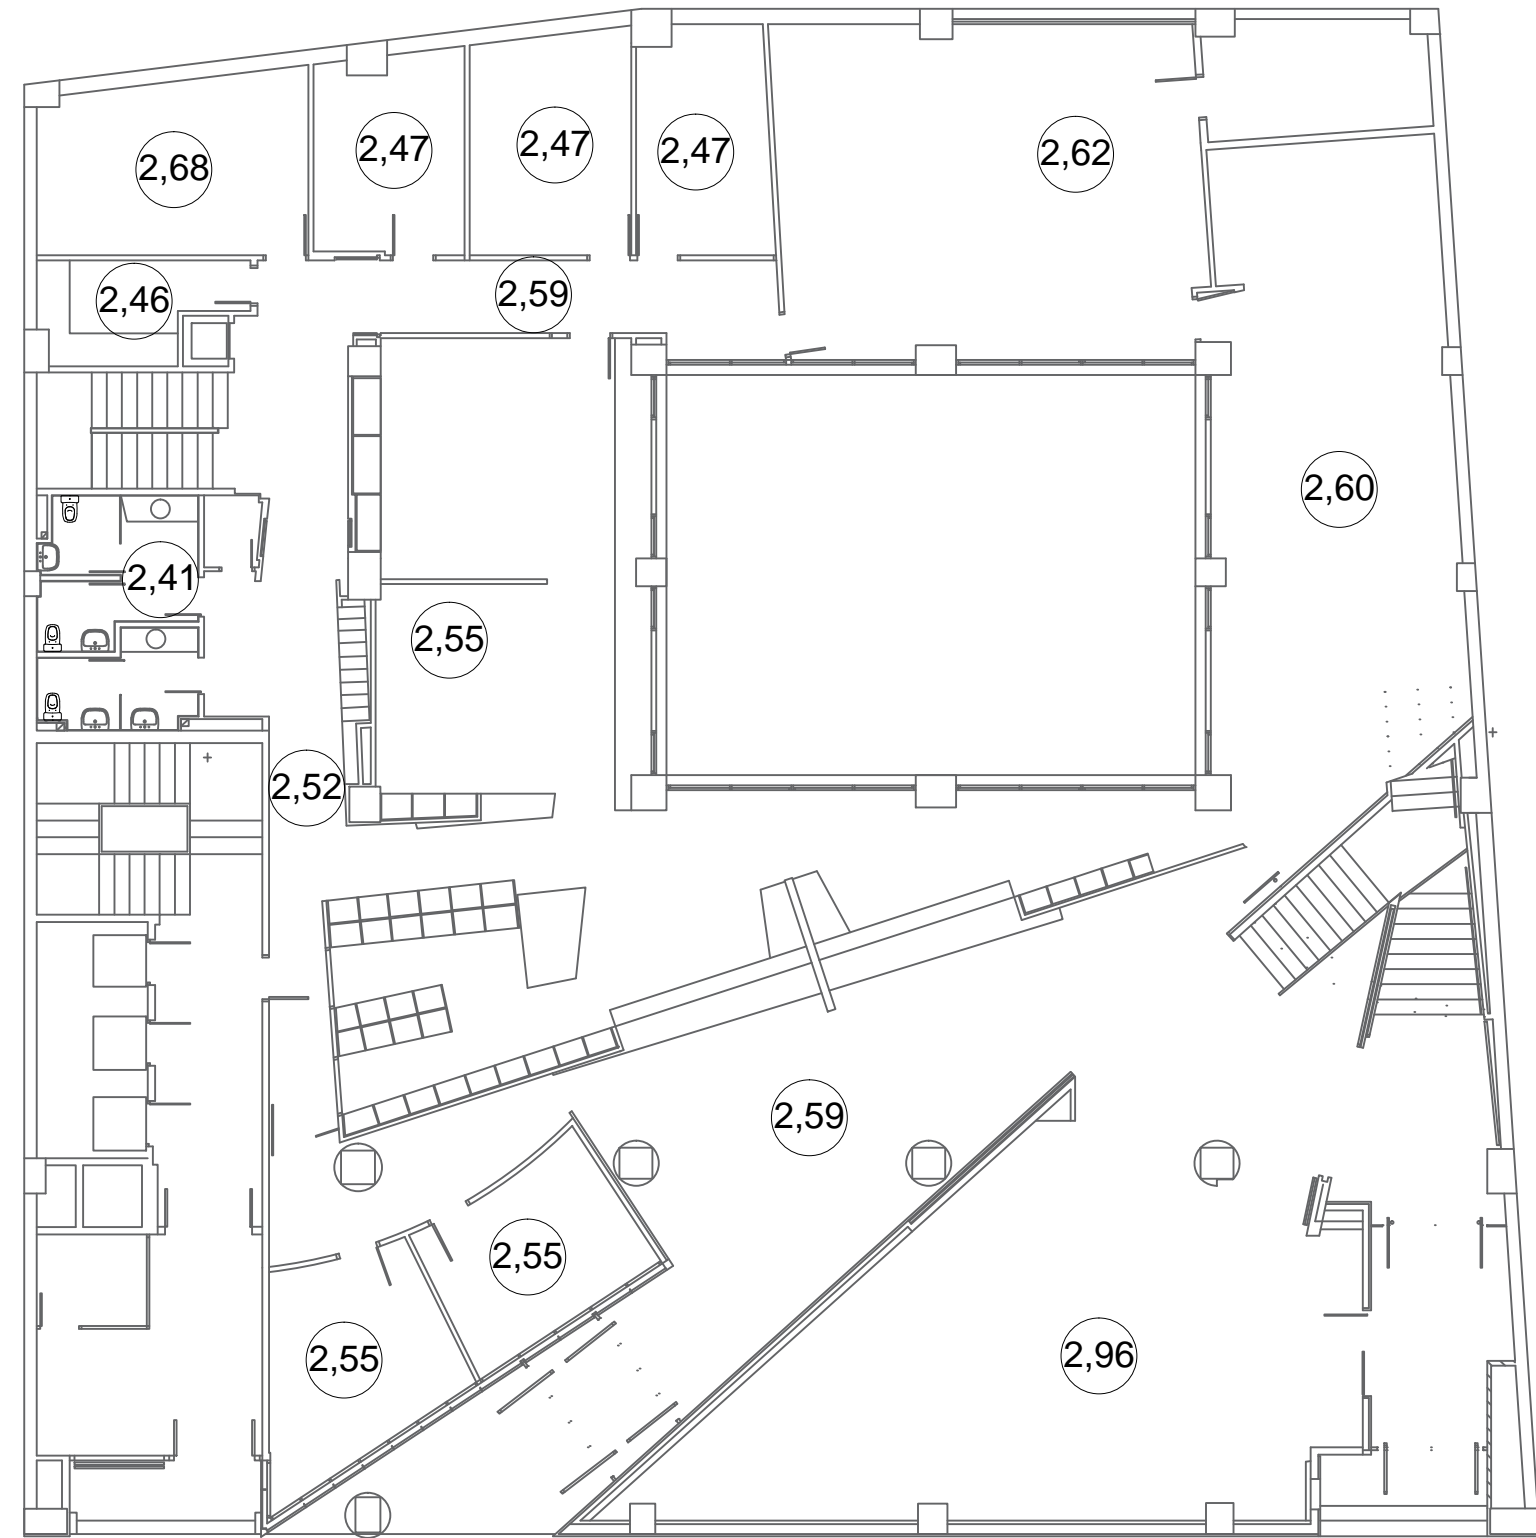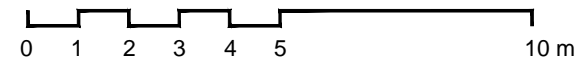

Planta Sótano -1

A3 - e: 1/150

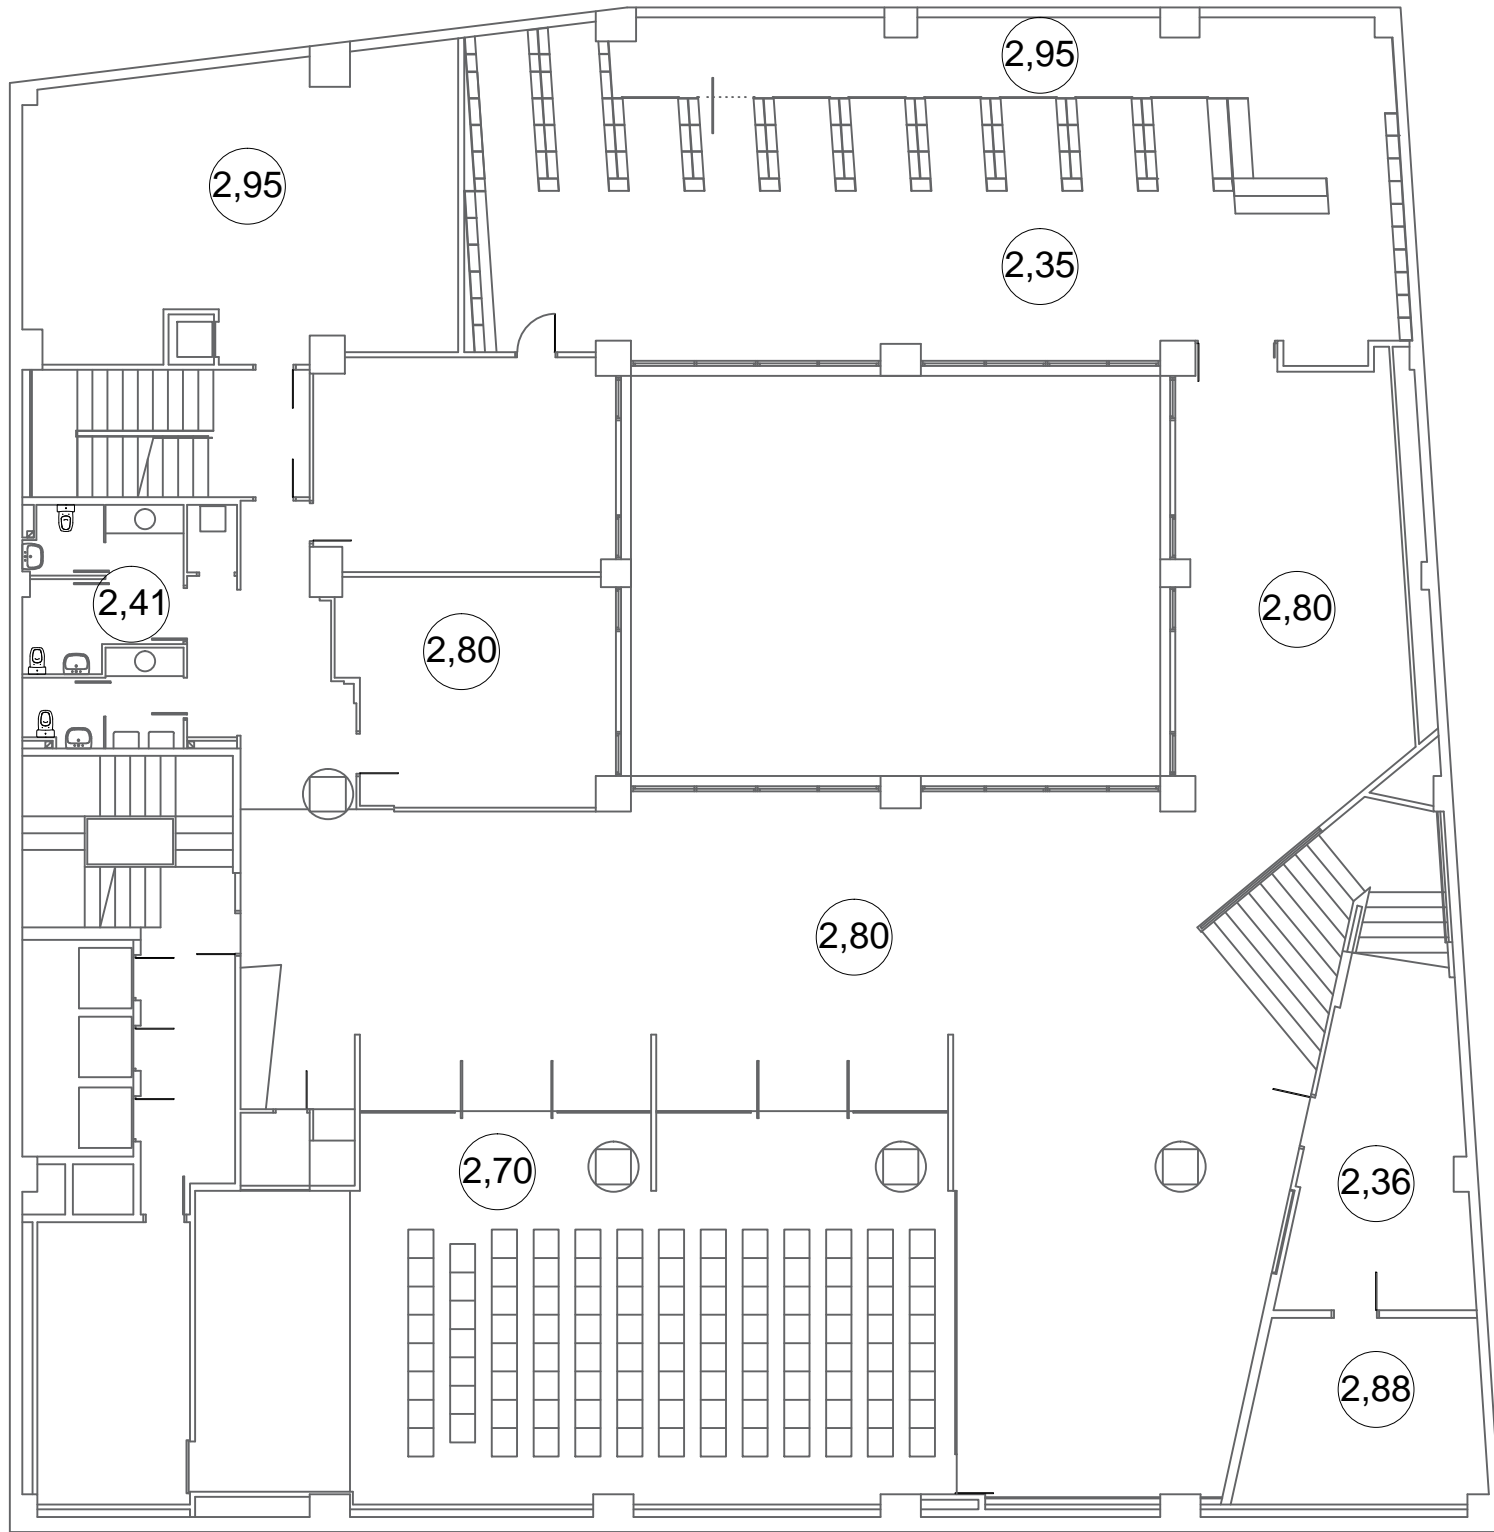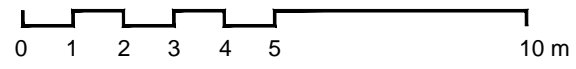

Planta Sótano -2

A3 - e: 1/150

