


INFORMACIÓN COMPLEMENTARIA

COORDENADAS UTM ETRS89			
pto	-X-	-Y-	-Z-
1	528696,93	4742903,65	533,81
2	528671,56	4742894,92	533,18
3	528599,92	4742882,20	533,06
4	528597,10	4742912,08	533,48
5	528580,16	4743201,59	

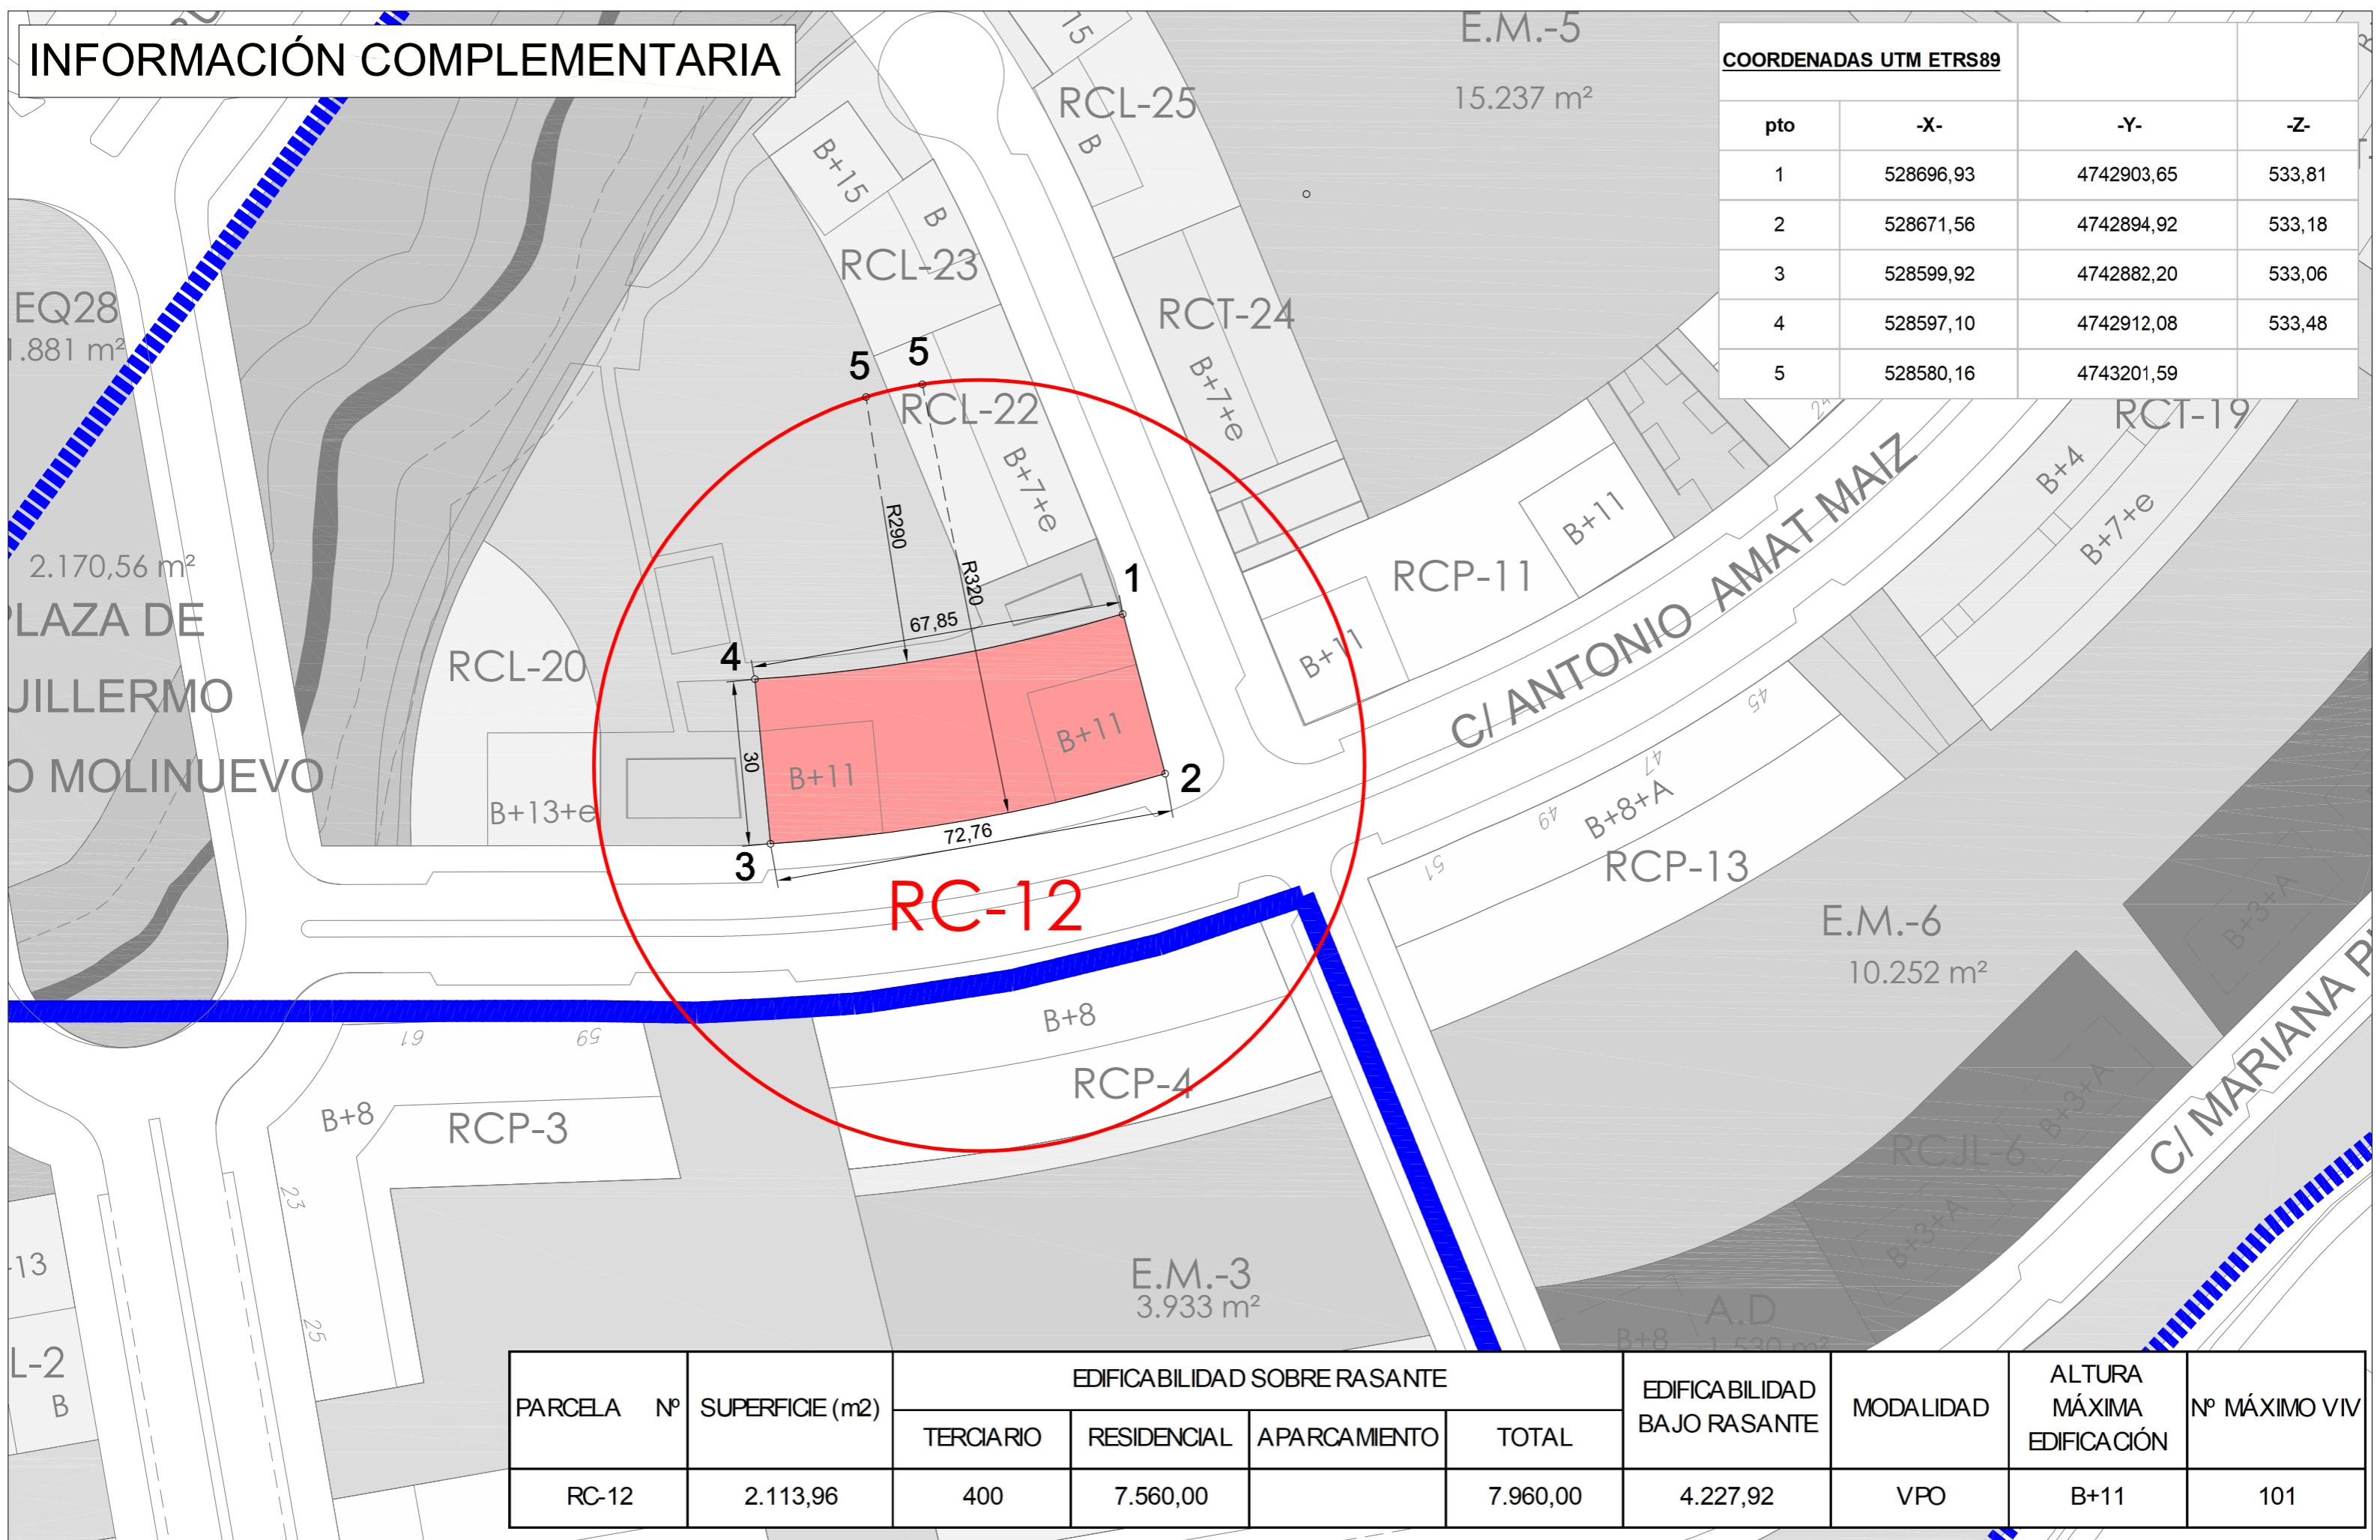

PARCELA	Nº	SUPERFICIE (m2)	EDIFICABILIDAD SOBRE RASANTE				EDIFICABILIDAD BAJO RASANTE	MODALIDAD	ALTURA MÁXIMA EDIFICACIÓN	Nº MÁXIMO VIV
			TERCIARIO	RESIDENCIAL	APARCAMIENTO	TOTAL				
RC-12		2.113,96	400	7.560,00		7.960,00	4.227,92	VPO	B+11	101